
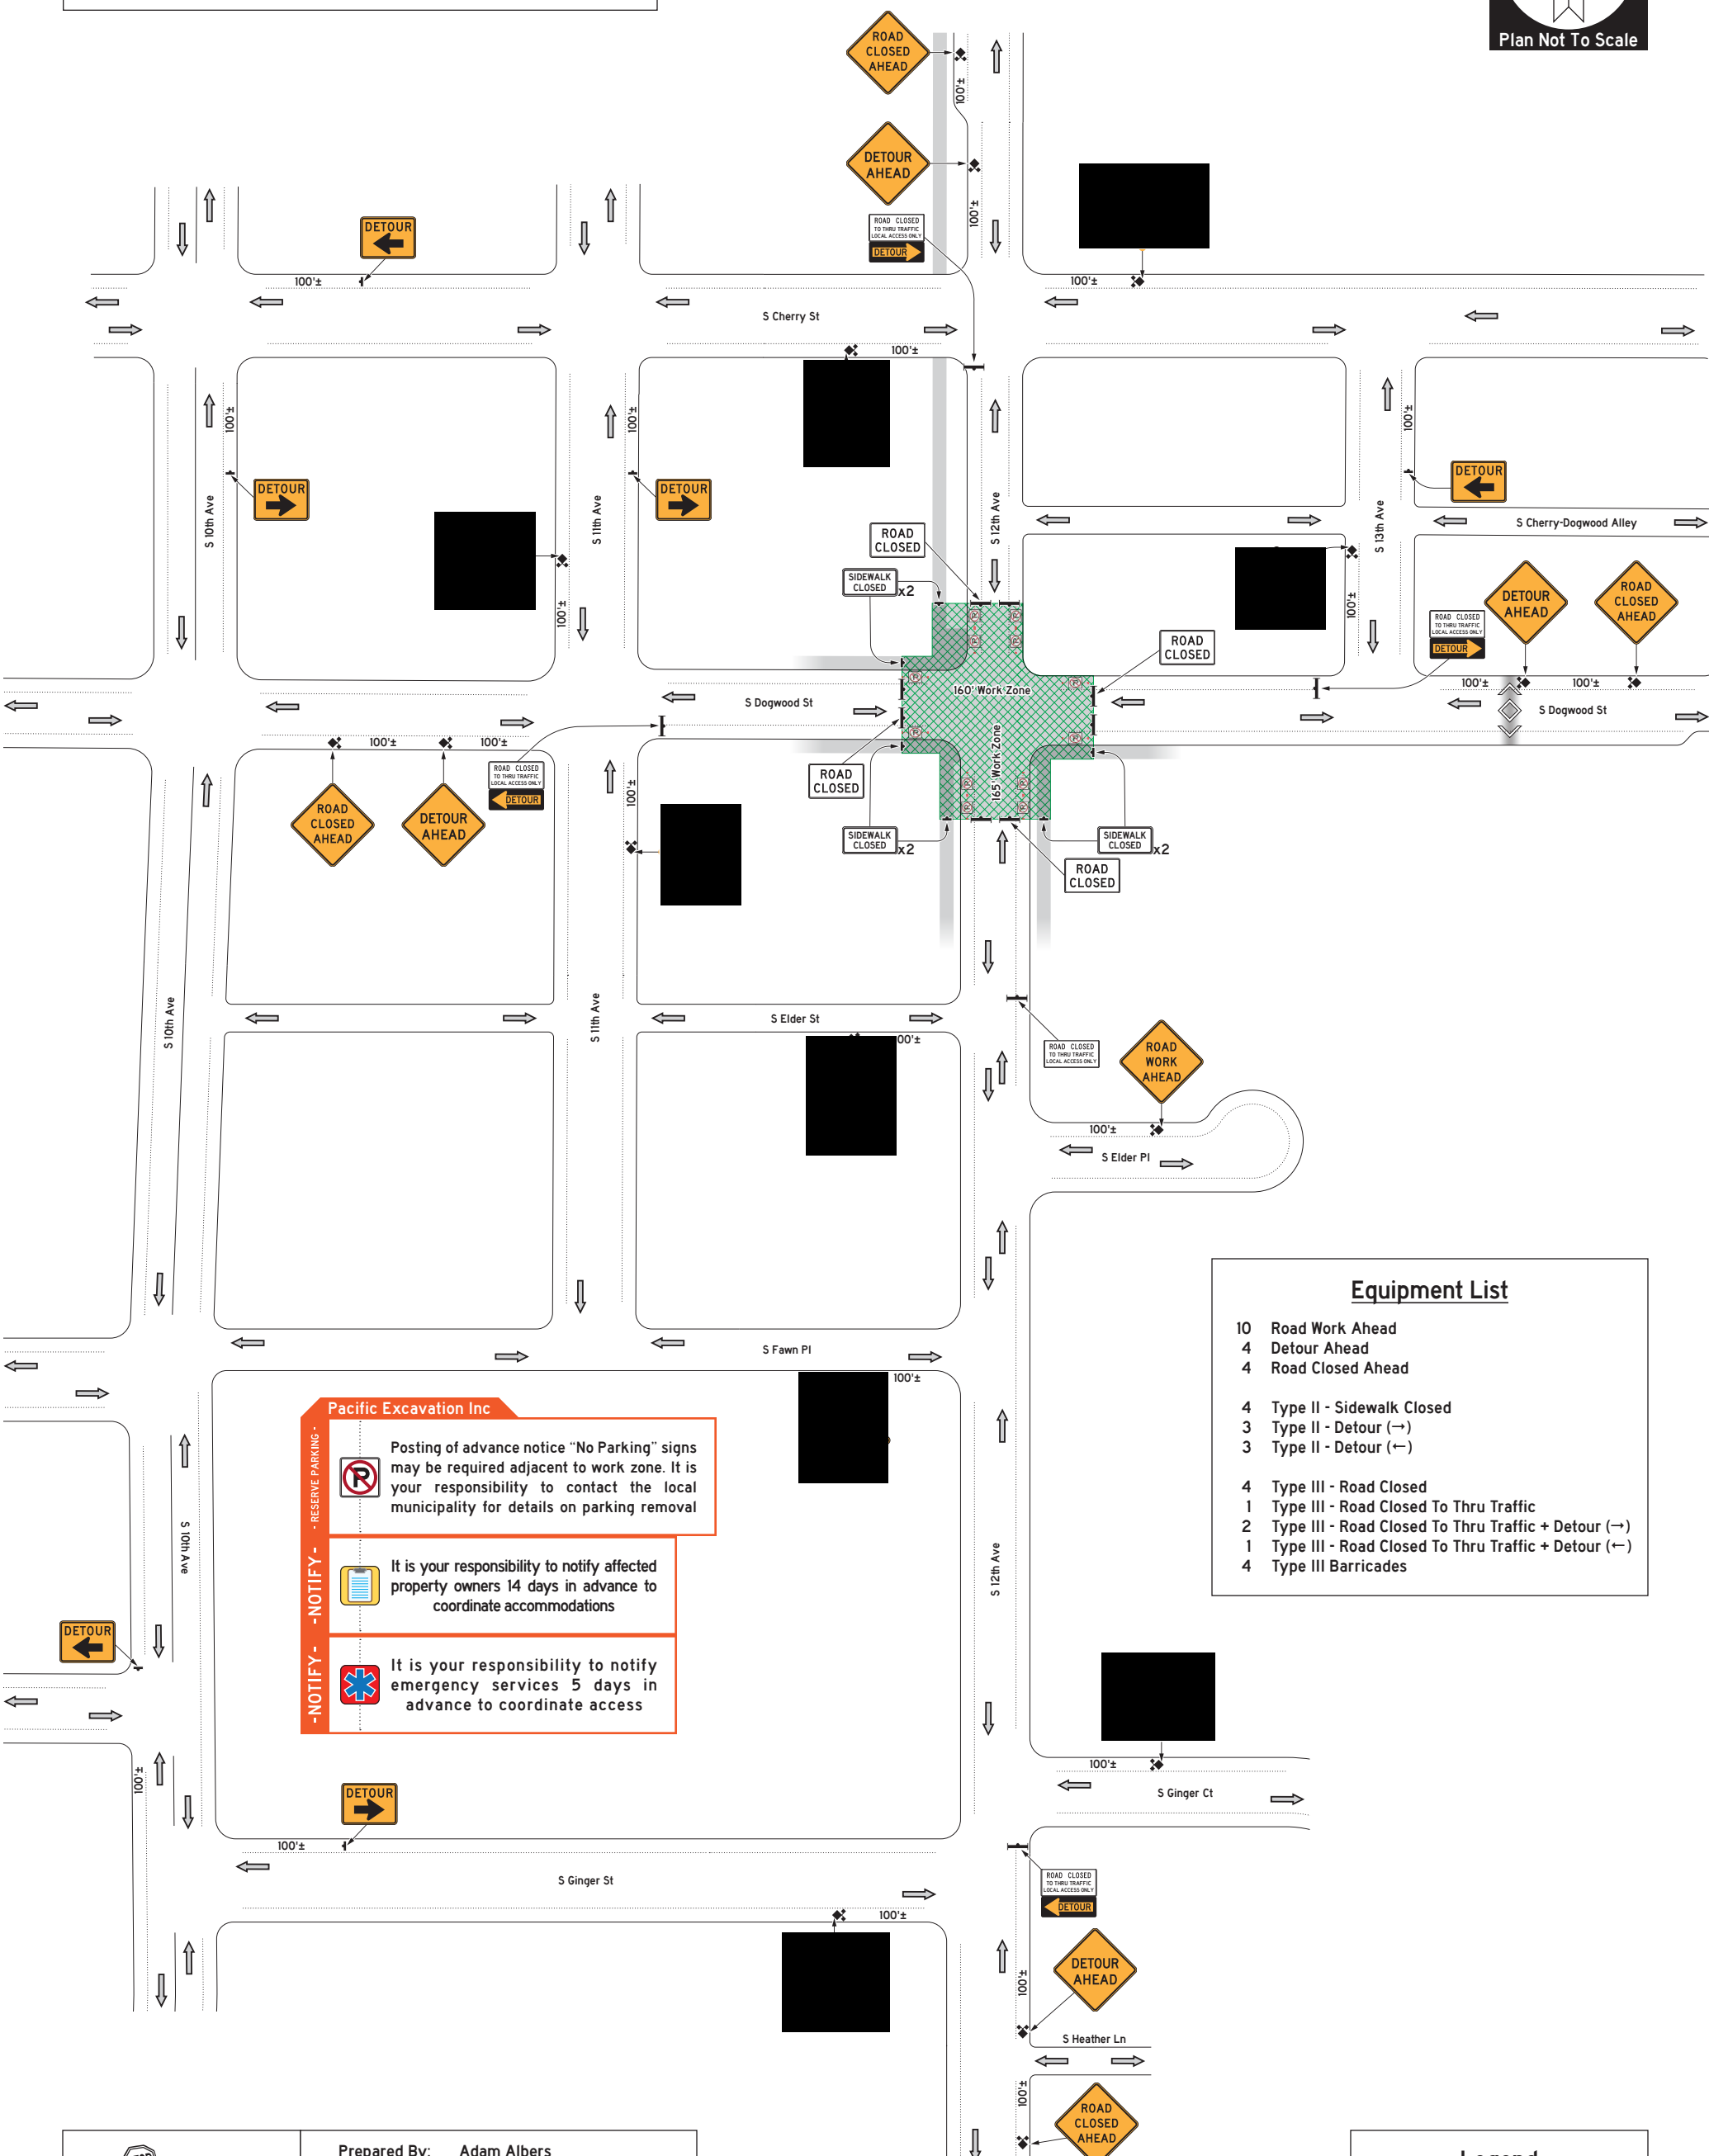


Notes

1. All traffic control shall adhere to current MUTCD & OTTCH guidelines
2. Adjust to field conditions

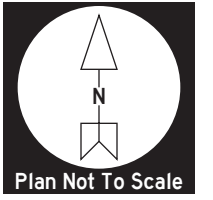

Pacific Excavation Inc

-RESERVE PARKING-

Posting of advance notice "No Parking" signs may be required adjacent to work zone. It is your responsibility to contact the local municipality for details on parking removal

-NOTIFY-

It is your responsibility to notify affected property owners 14 days in advance to coordinate accommodations

-NOTIFY-

It is your responsibility to notify emergency services 5 days in advance to coordinate access

- Equipment List**
- 10 Road Work Ahead
 - 4 Detour Ahead
 - 4 Road Closed Ahead
 - 4 Type II - Sidewalk Closed
 - 3 Type II - Detour (→)
 - 3 Type II - Detour (←)
 - 4 Type III - Road Closed
 - 1 Type III - Road Closed To Thru Traffic
 - 2 Type III - Road Closed To Thru Traffic + Detour (→)
 - 1 Type III - Road Closed To Thru Traffic + Detour (←)
 - 4 Type III Barricades

D&H FLAGGING
- WOMEN OWNED BUSINESS -

D&H PLAN #11786-1
February 7, 2024

Prepared By: Adam Albers
Office: (503) 232-2488
Email: plans@d-hflagging.com

Contractor: Pacific Excavation Inc
Contact Person: Andrew Chisholm
Phone: 503-430-4670
Email: andrew@pacificexc.com
Job Location: S Dogwood St & S 12th Ave
City, State: Cornelius, OR
Type of Work: Road & Sidewalk Improvements
Job Duration: 4 Weeks

- Legend**
- 48" x 48" Signs w/ Flags
 - Parking Lane
 - Work Zone
 - Type II Barricade
 - Type III Barricade
 - 20' Reserved Parking

